


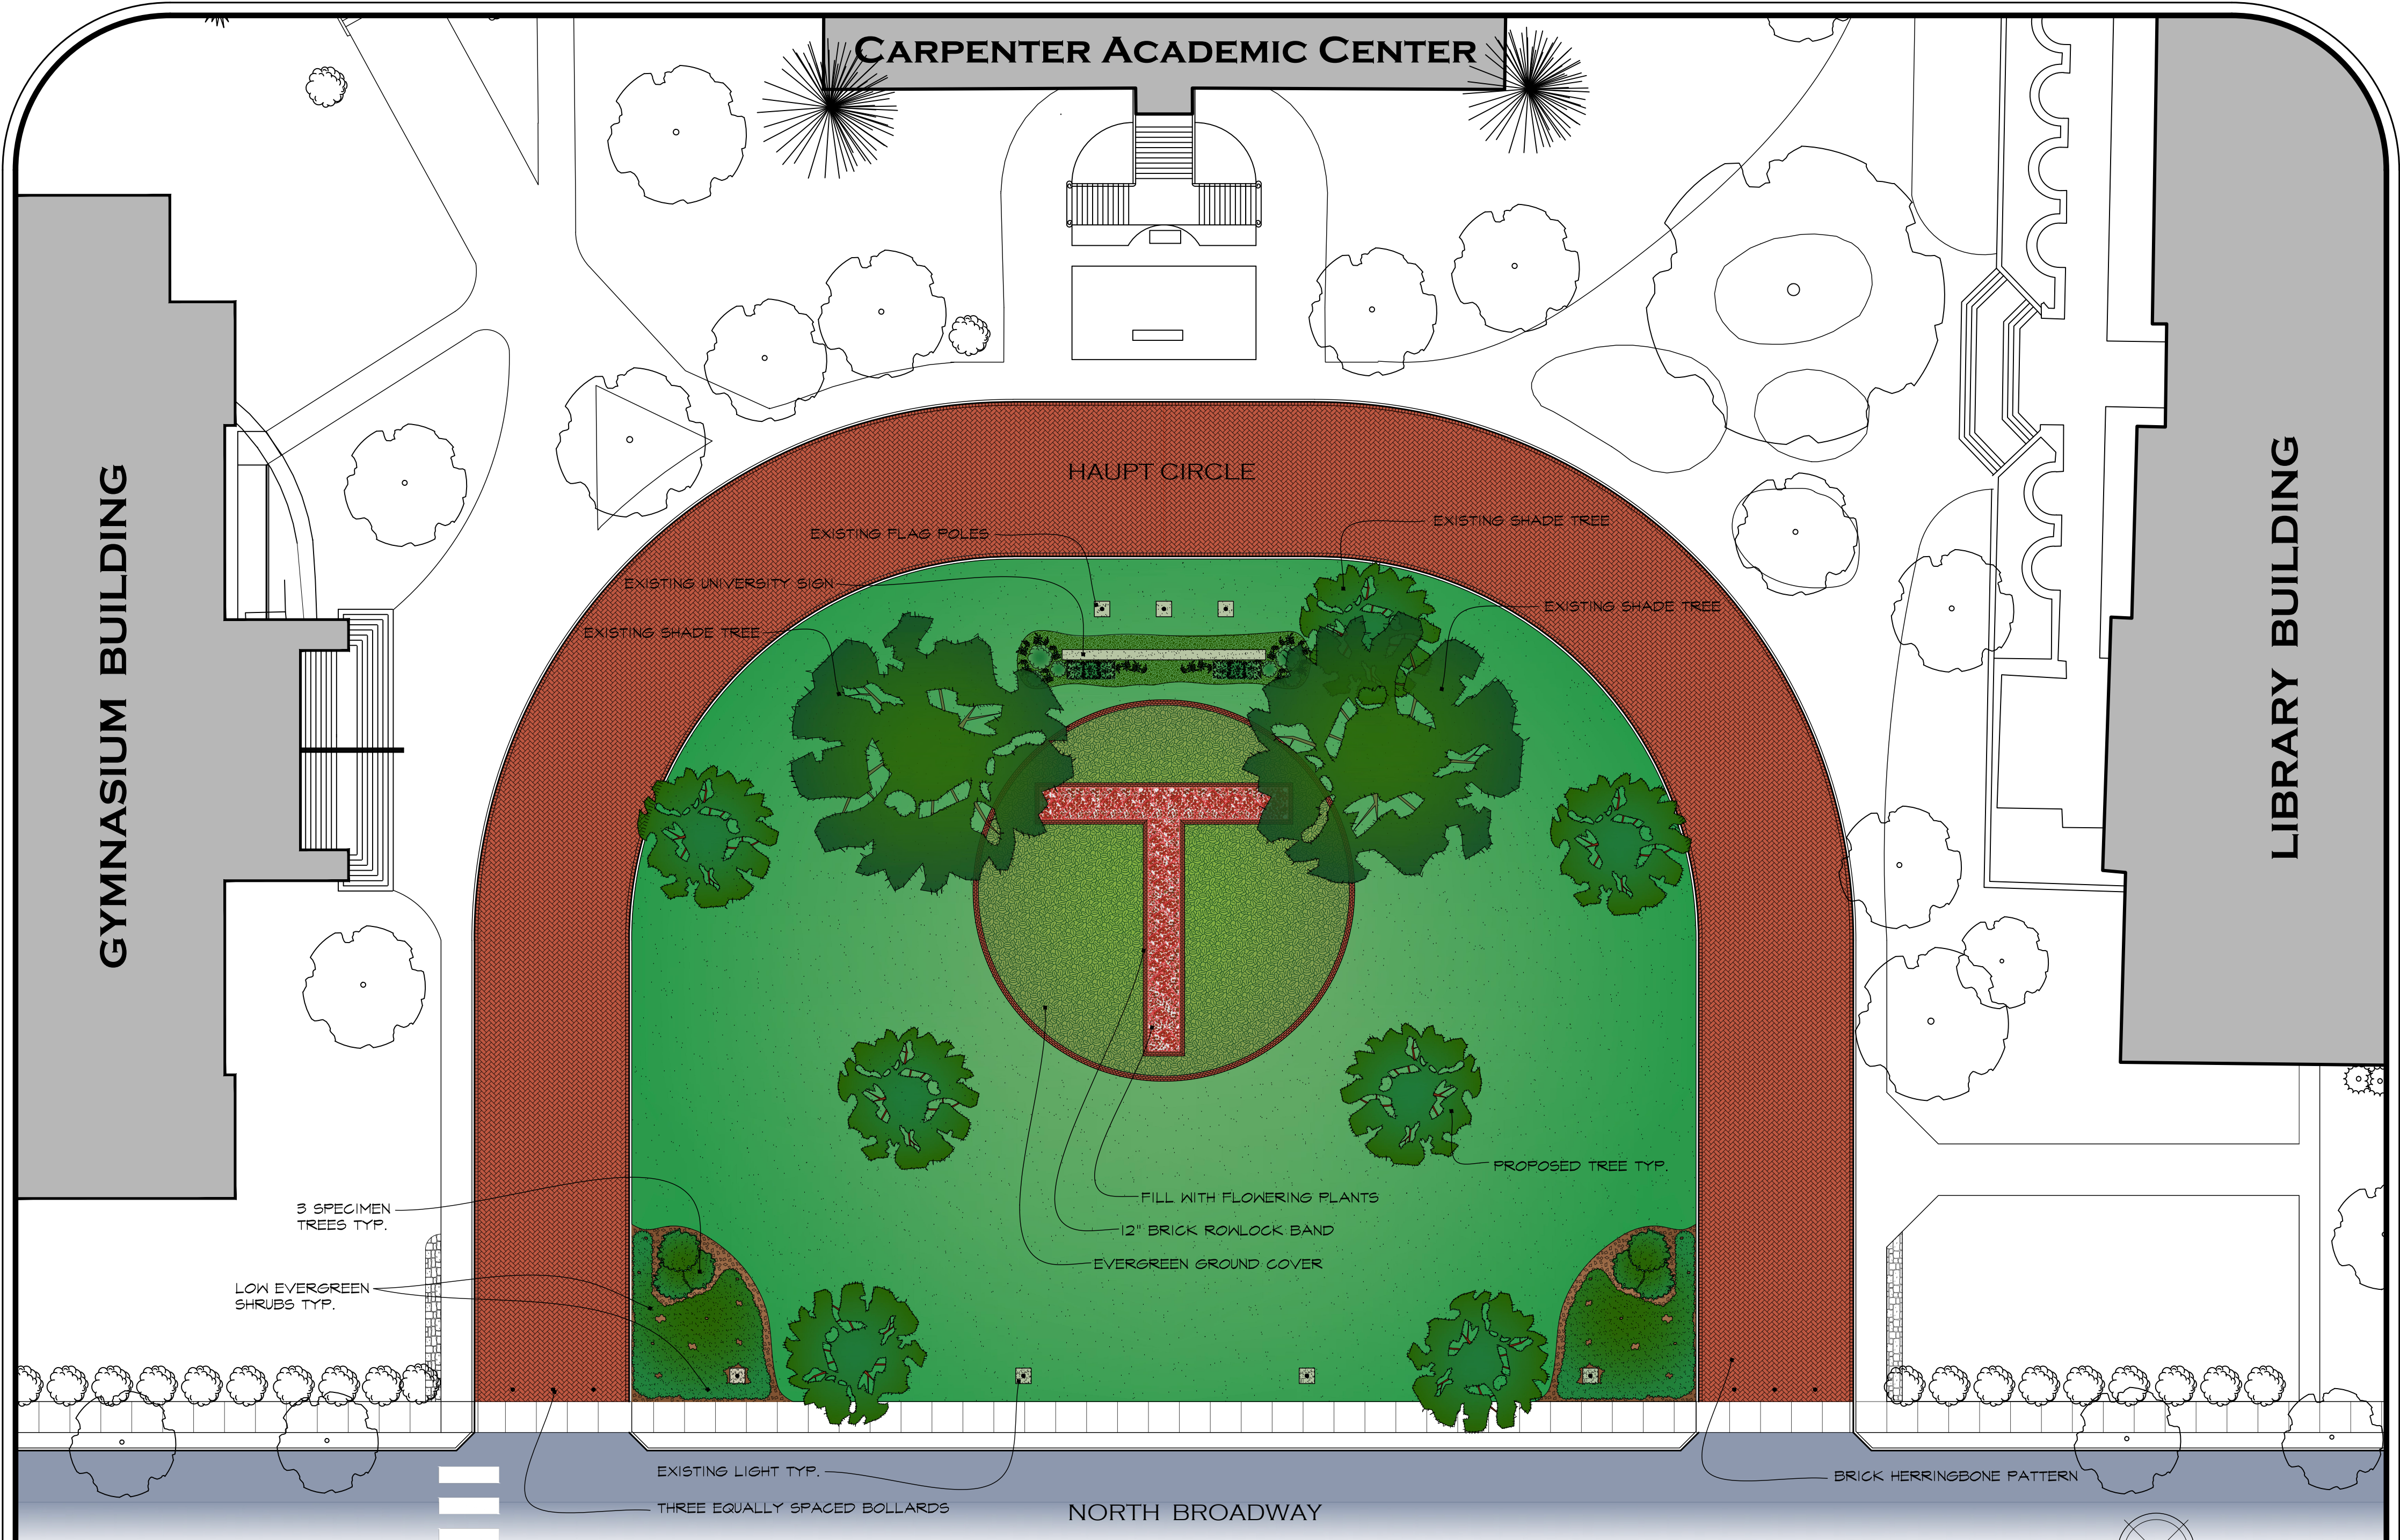

CONCEPTUAL DEVELOPMENT STUDY
HAUPT CIRCLE - TRANSYLVANIA UNIVERSITY
LEXINGTON, KENTUCKY

LANDSCAPE ARCHITECT

CONCEPT 'G'
JAMES B. EVANS, RLA
628 NORTH BROADWAY
LEXINGTON, KENTUCKY

